


ELEVATION

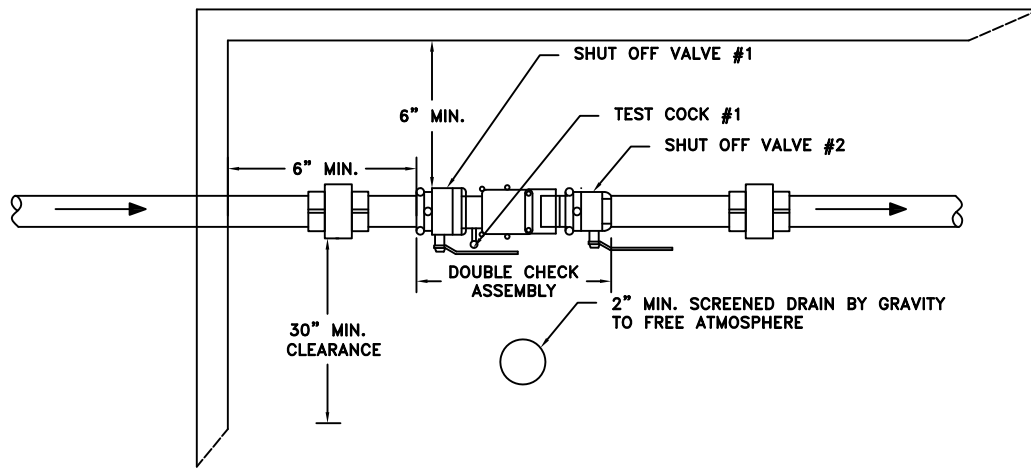

PLAN

3/4" - 2" DOUBLE CHECK VALVE BACKFLOW PREVENTER-INTERIOR

NOTE:

1. AW APPROVED DCVA INCLUDES SHUT OFF VALVES #1 AND #2 AS PART OF THE ASSEMBLY. NO SUBSTITUTIONS SHALL BE PERMITTED.
2. DRAIN PIPE SHALL BE SIZED ACCORDING TO THE MANUFACTURERS FLOW CURVE TO DETERMINE THE MAXIMUM DISCHARGE RATE.

REVISIONS
12/13 - MSG EDITS
01/16 - MSG EDITS

AMERICAN WATER STANDARD
CIVIL
BACKFLOW PREVENTER-INTERIOR
3/4"-2" DOUBLE CHECK VALVE

AMERICAN WATER MILITARY SERVICES GROUP
CAMDEN, NJ 08102

AMERICAN WATER M.S.G.
1 WATER STREET
CAMDEN, NJ 08102



DRAWN BY JRQ
PROJECT ENG'R PDK
APPROVED

DATE 12-06-11
PROJECT IP

USE DIMENSIONS ONLY
SCALE N.T.S.

USE APPROVED DRAWINGS ONLY
FOR CONSTRUCTION PURPOSES

MSG-W-19

FINAL

MSG-W-19