


PLAN VIEW

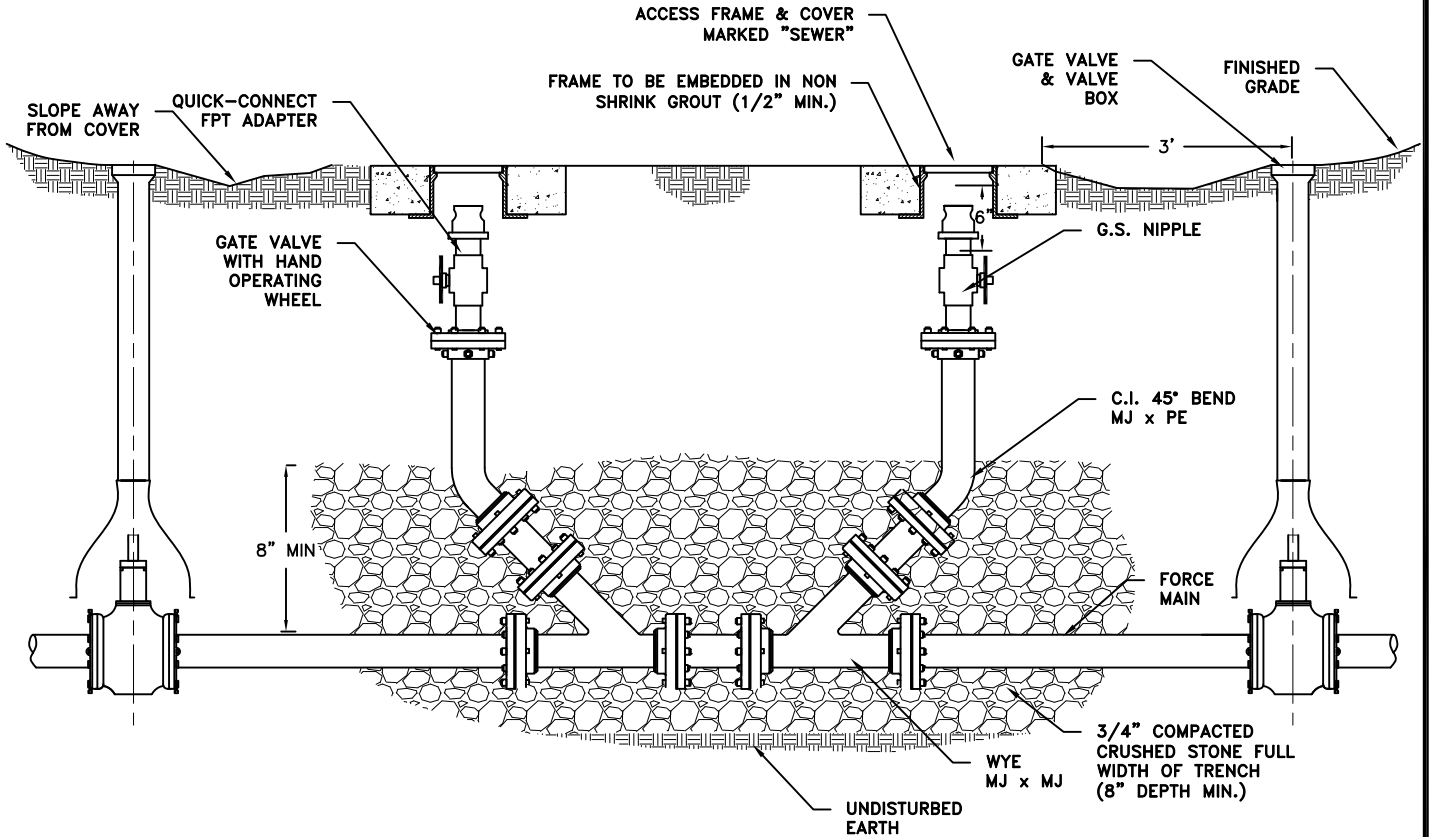

PROFILE

FORCE MAIN DUAL CLEAN OUT

NOTE:

1. RISER PIPES SHALL BE SAME DIAMETER AS FORCE MAIN.
2. FOR RISERS SMALLER THAN 2", GATE VALVES MAY BE REPLACED WITH BALL VALVES.

REVISIONS
01/16 - MSG EDITS

AMERICAN WATER MILITARY SERVICES GROUP
 CIVIL
 FORCE MAIN DUAL CLEAN OUT
 DETAIL

AMERICAN WATER MILITARY SERVICES GROUP
 CAMDEN, NJ 08102

AMERICAN WATER M.S.G.
 1 WATER STREET
 CAMDEN, NJ 08102



DRAWN BY J. ABRERA
 PROJECT ENG'R PDK
 APPROVED

DATE 04-30-2010
 PROJECT N/A

USE DIMENSIONS ONLY
 SCALE N.T.S.

USE APPROVED DRAWINGS ONLY
 FOR CONSTRUCTION PURPOSES

MSG-WW-19A