


PLAN

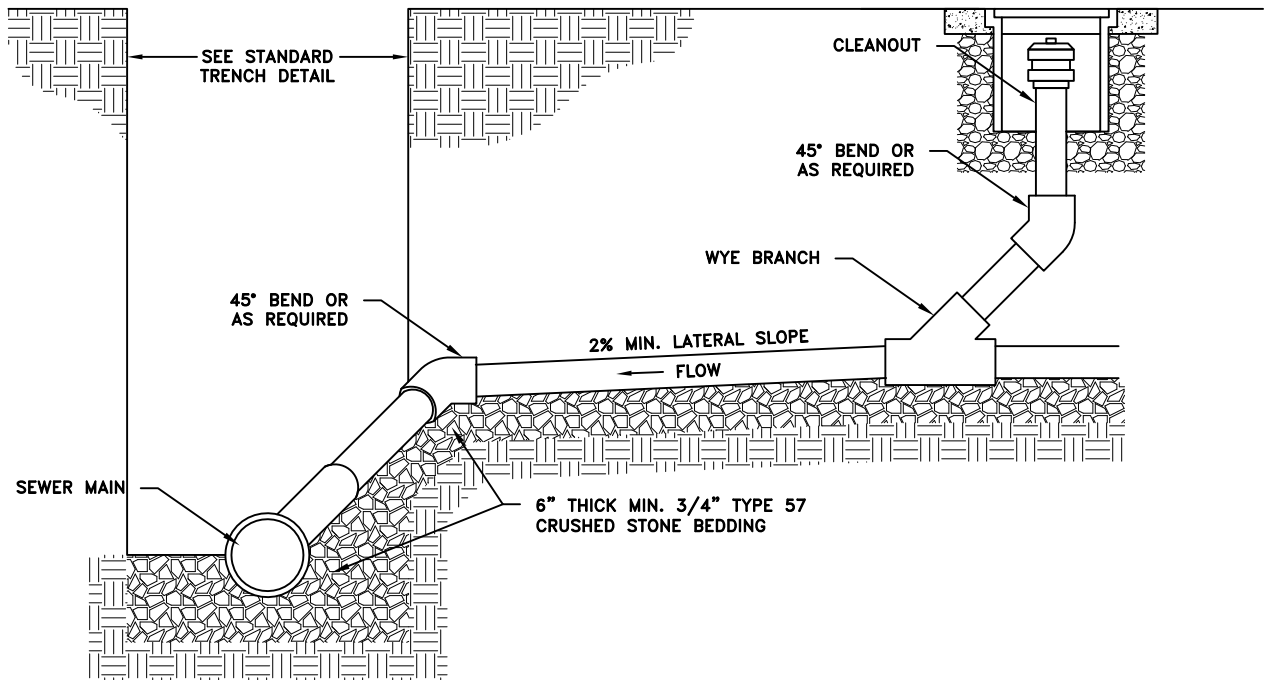

PROFILE

SANITARY SEWER LATERAL

<p style="text-align: center;">REVISIONS</p> <p>1/12 - MSG EDITS</p> <p>6/13 - MSG EDITS</p> <p>7/14 - MSG EDITS</p> <p>1/16 - MSG EDITS</p>		<p style="text-align: center;">AMERICAN WATER MILITARY SERVICES GROUP CIVIL SANITARY SEWER LATERAL DETAIL</p>	
		<p style="text-align: center;">AMERICAN WATER MILITARY SERVICES GROUP CAMDEN, NJ 08102</p>	
		<p>AMERICAN WATER M.S.G. 1 WATER STREET CAMDEN, NJ 08102</p> <p style="text-align: right;"> AMERICAN WATER.</p>	
		<p>DRAWN BY Z. ALAM PROJECT ENG'R PDK APPROVED</p> <p style="text-align: right;">DATE 05-03-2010 PROJECT N/A</p> <p style="text-align: right;">USE DIMENSIONS ONLY SCALE N.T.S.</p>	
		<p style="text-align: center;">USE APPROVED DRAWINGS ONLY FOR CONSTRUCTION PURPOSES</p>	
		<p>MSG-WW-16</p>	