




MISSOURI
AMERICAN WATER

ST. LOUIS
COUNTY OPERATIONS

FILE NO. _____
INDEX NO. _____
ISSUED DATE 08-2020
AMENDED DATE _____

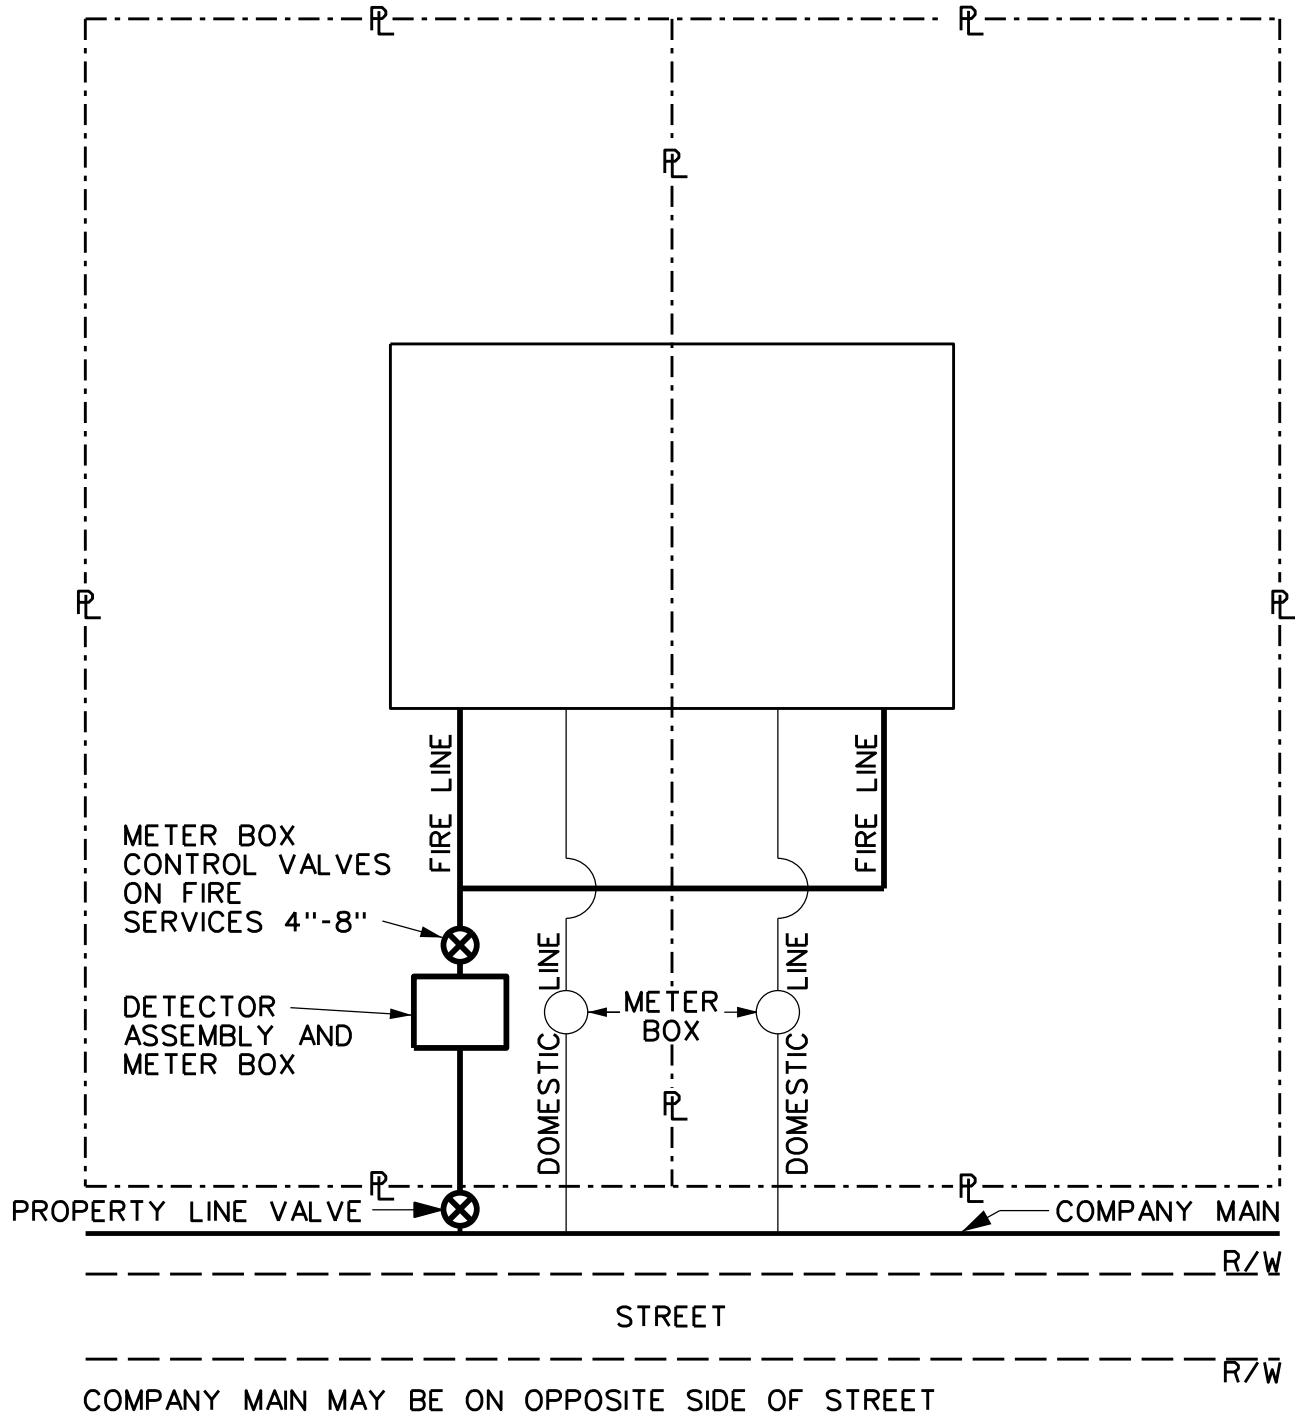

SUBJECT TO REVISION WITHOUT NOTICE 08/28/2020

PRINT AND READ DISCLAIMER
WITH ALL MAWC DRAWINGS

SINGLE FAMILY ATTACHED RESIDENCES FIRE PROTECTION

CAD /DISTRIB/DETAILS/SERVICES/SERVICE_20200828.DGN